
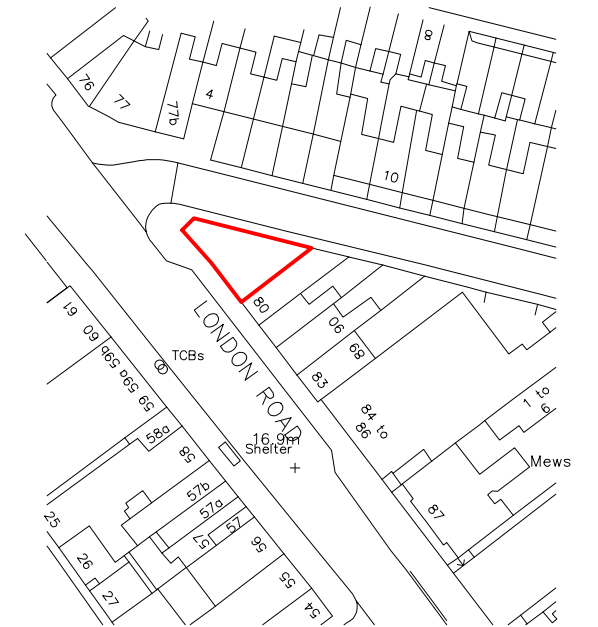


Basement Floor Plan 1:100

— Red outlined areas are demised property
— Blue outlined areas are shared

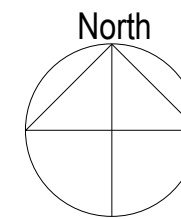


Location plan 1:1250

amendments

bpm Architectural Services Ltd.

client	Moretons Investments	
project	78-79 London Road Brighton East Sussex BN1 4JE	
project ref.	2207	Drawing No. LP.01
drawing title	Basement Floor Lease Plans	
drawn by	C. Mitchell	
date	Jun 21	scale 1:100@ A3
	www.bpmnet.co.uk info@bpmnet.co.uk	

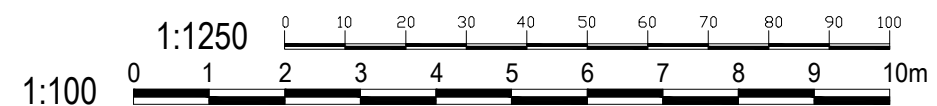

Do not scale off drawing, check All goods materials workmanship to all dimensions on site before all conform with current building regs work is commenced BSS and COP's