



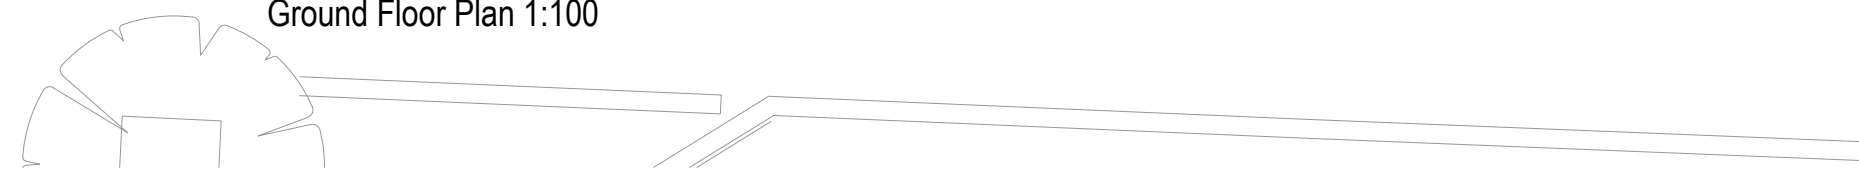



Ground Floor Plan 1:100



— Red outlined areas are demised property
 — Blue outlined areas are shared

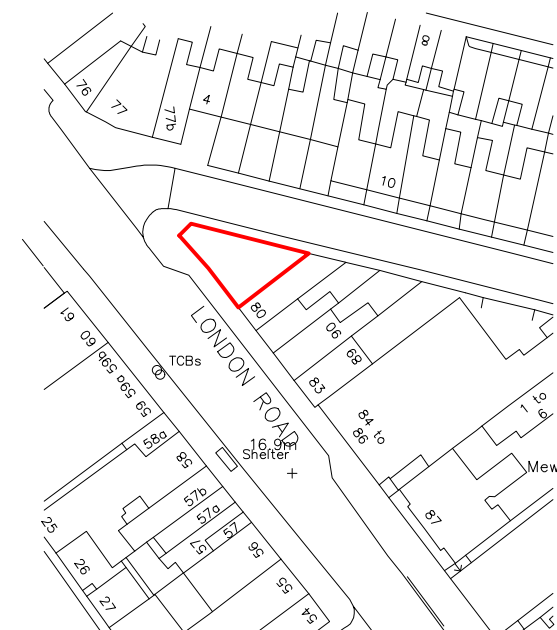

Location plan 1:1250

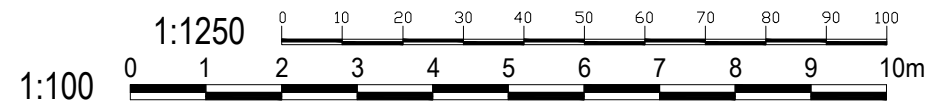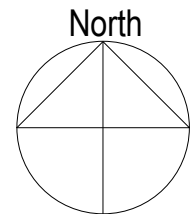

amendments	
bpm Architectural Services Ltd.	
client	Moretons Investments
project	78-79 London Road Brighton East Sussex BN1 4JE
project ref.	2207 Drawing No. LP.02
drawing title	Ground Floor Lease Plans
drawn by	C. Mitchell
date	Jun 21 scale 1:100@ A3
www.bpmnet.co.uk info@bpmnet.co.uk	
<small>Do not scale off drawing. check all goods materials workmanship to all dimensions on site before all conform with current building regs work is commenced BSS and COP's</small>	